


# Flush Tilt & Turn

MAIN PROFILES & REINFORCEMENTS

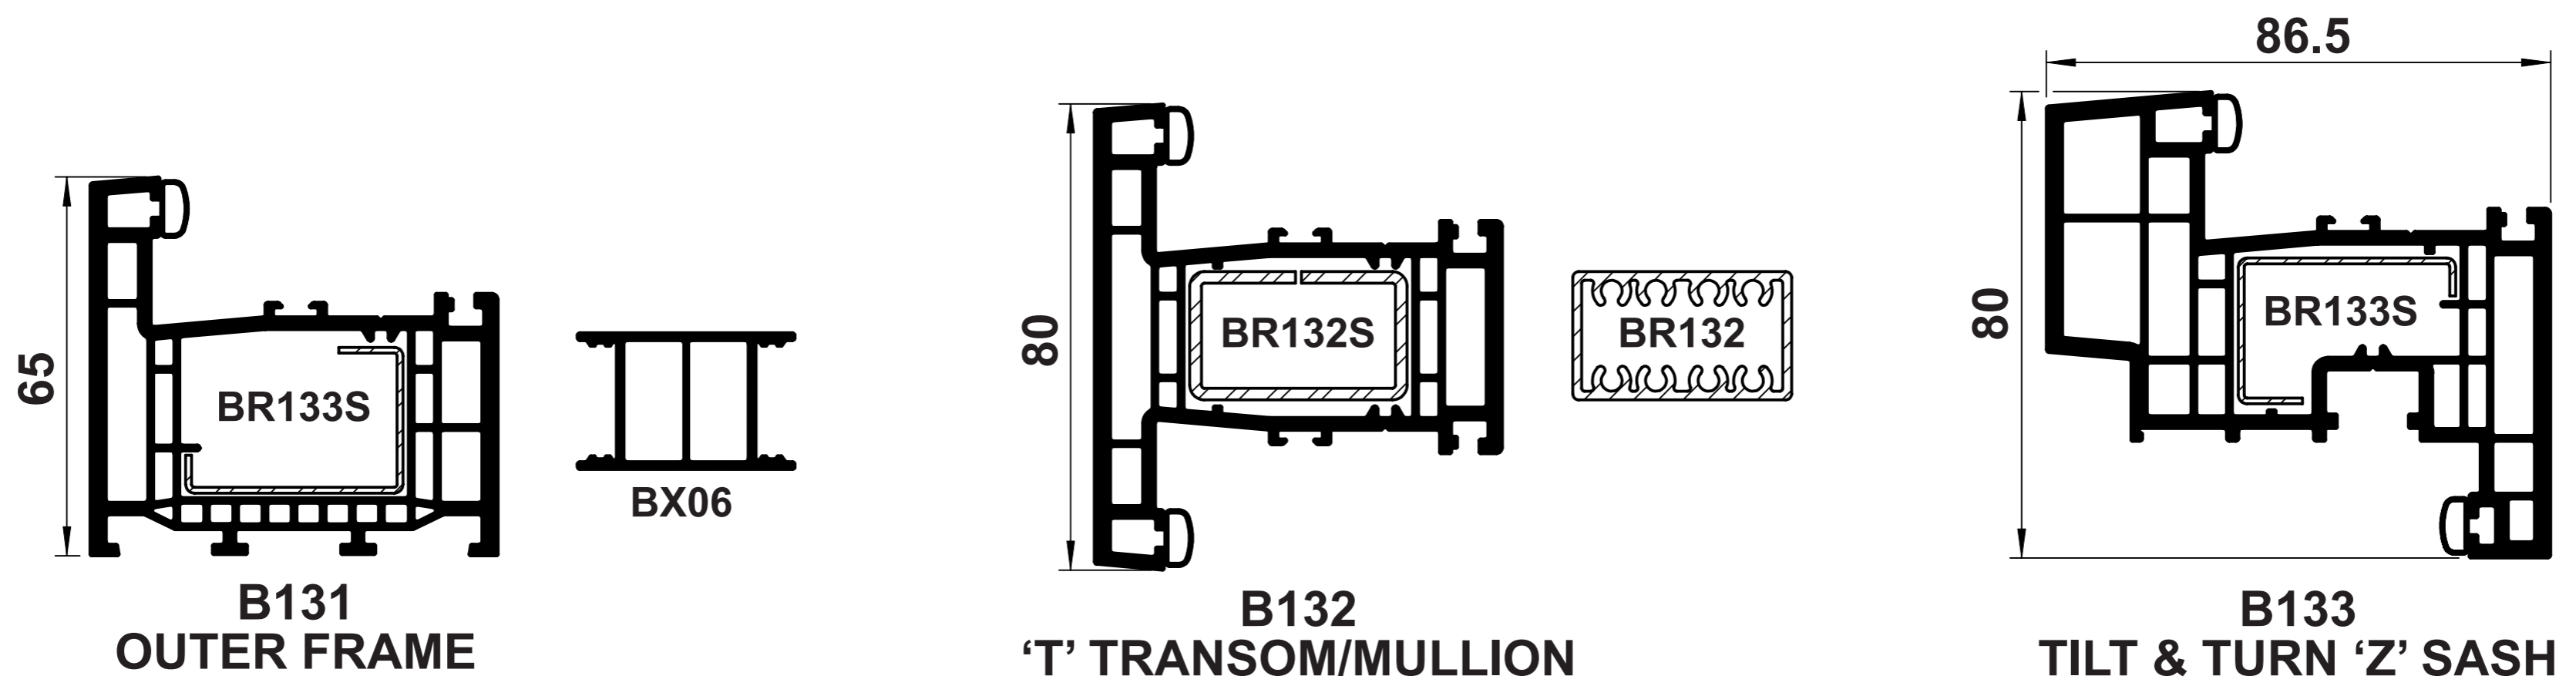

GLAZING BEADS



ANCILLARIES



TYPICAL CROSS SECTIONS

